






Ситуационный план

Общественное кладбище

М 1:50000

расширяемый объект

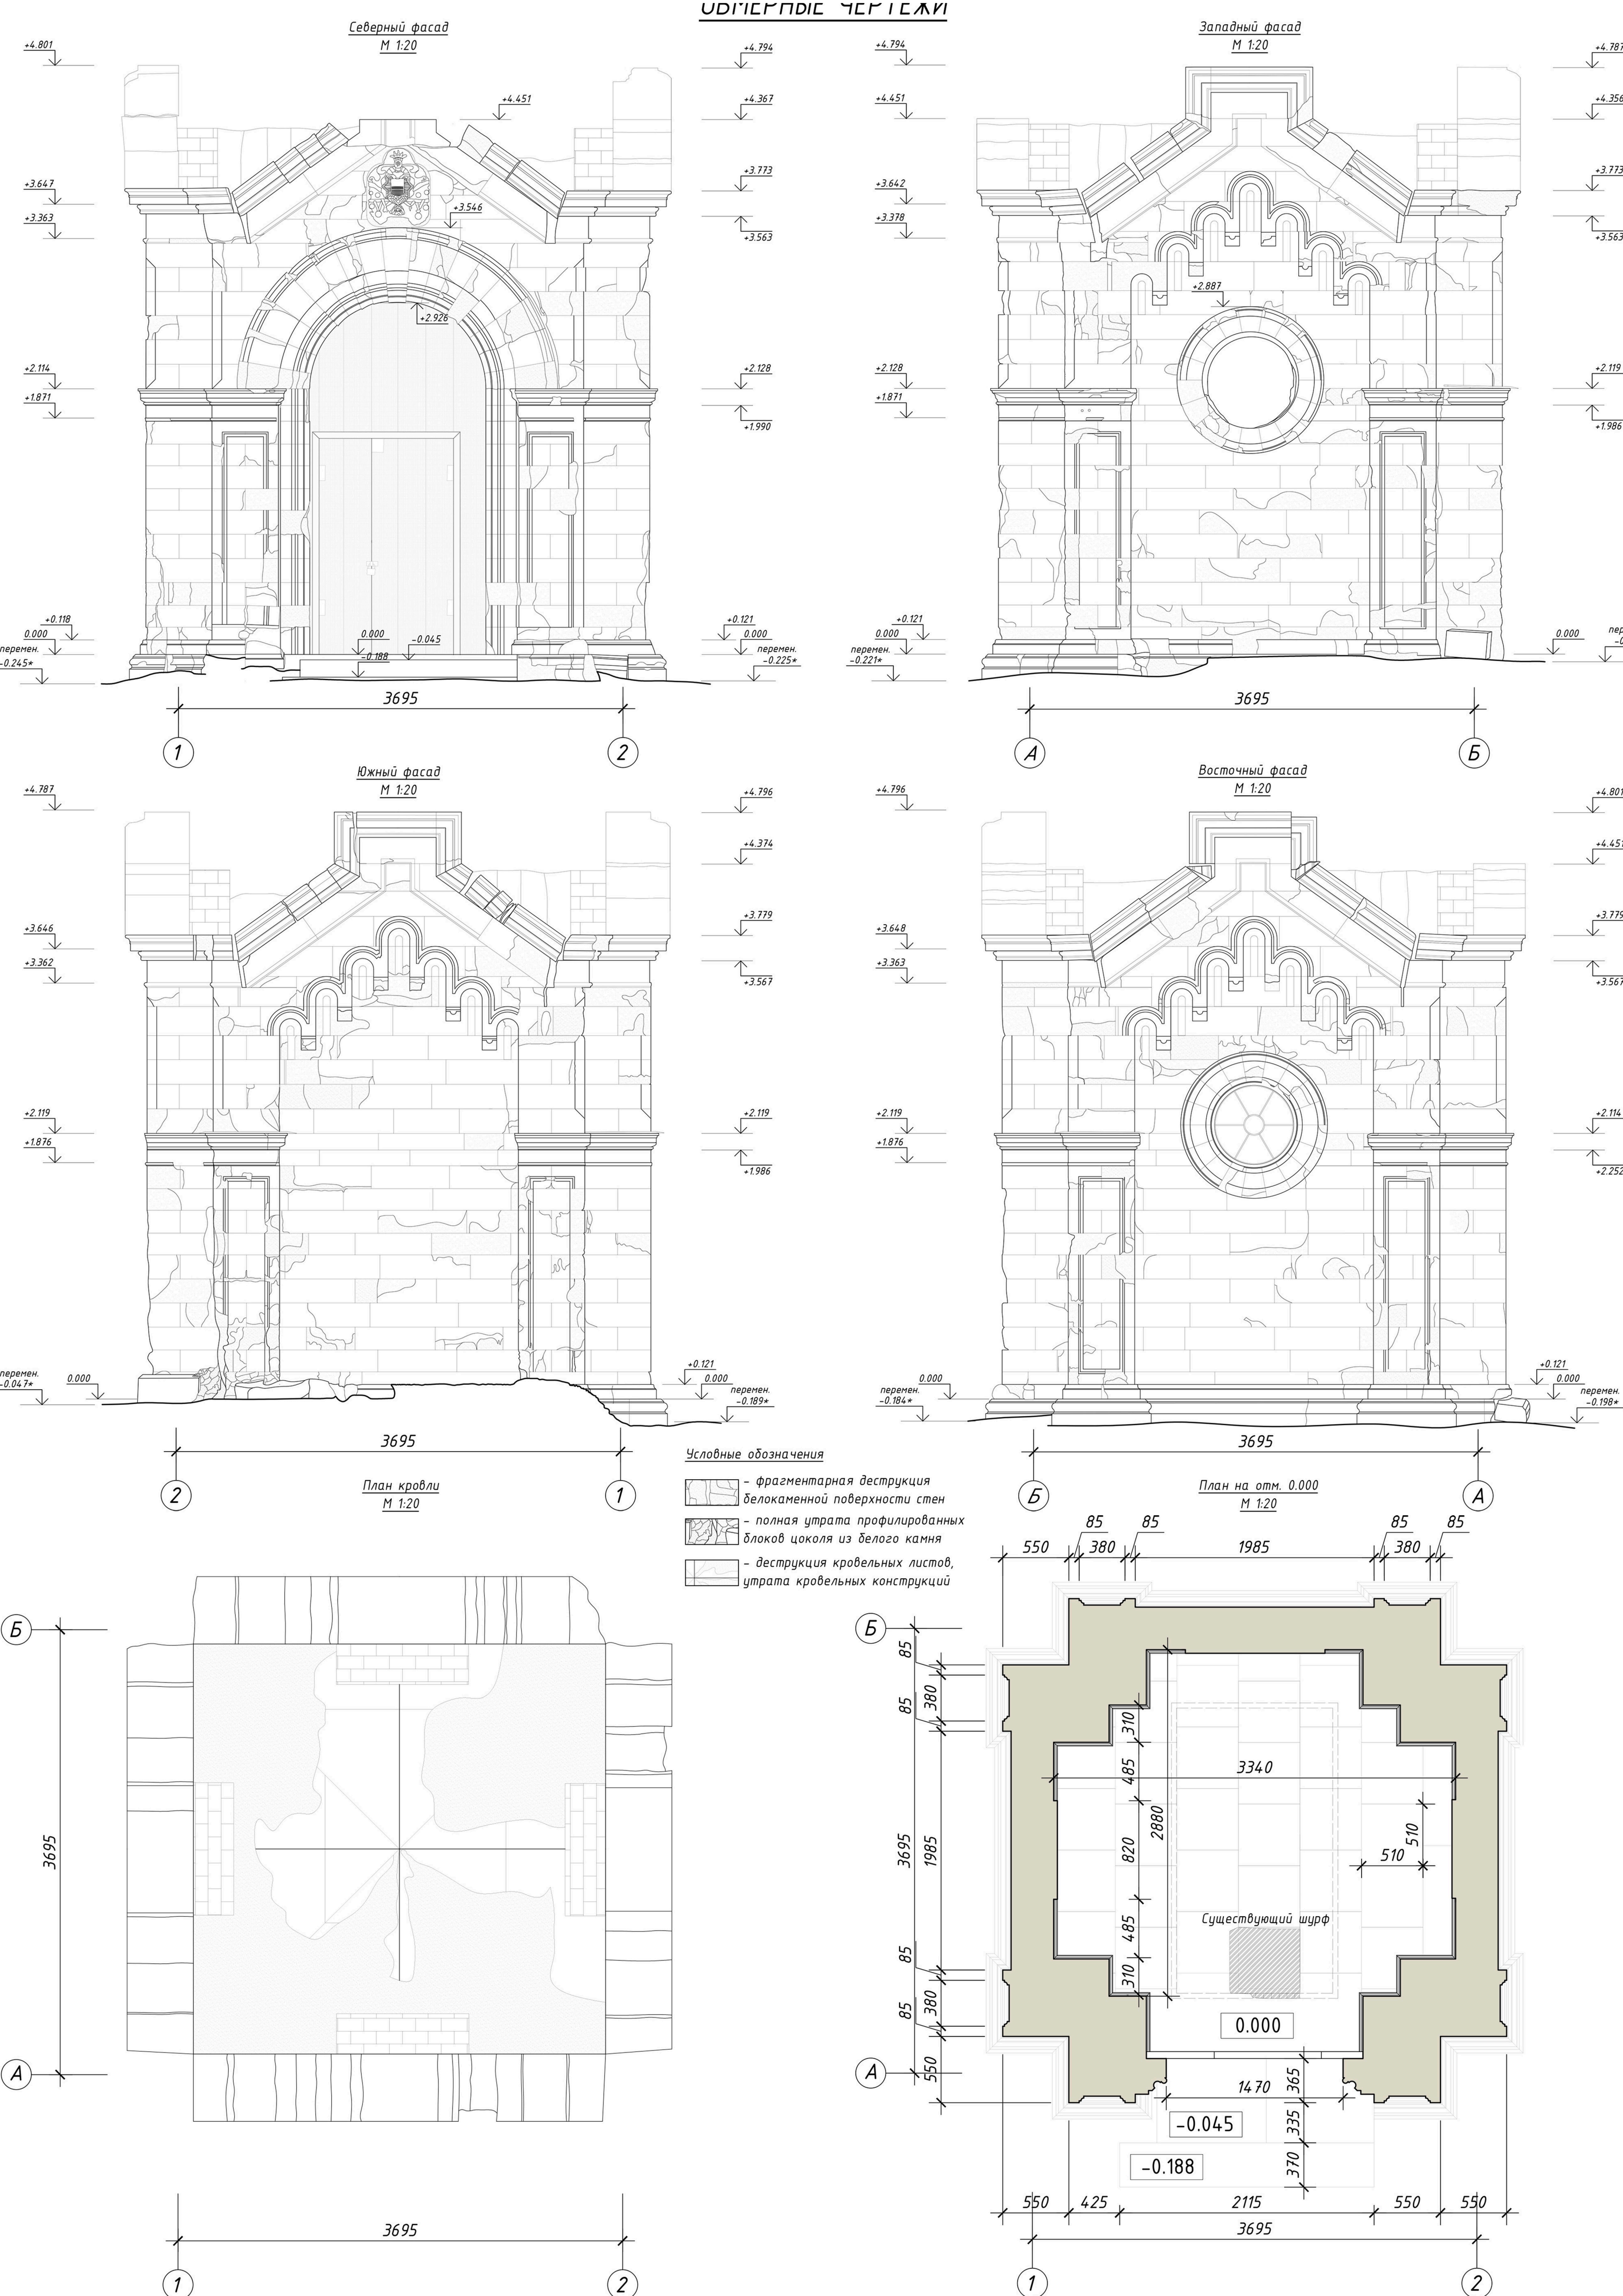


[illegible]



[illegible]

Межрегиональная общественная организация содействия архитектурному образованию (МООСАО)

